

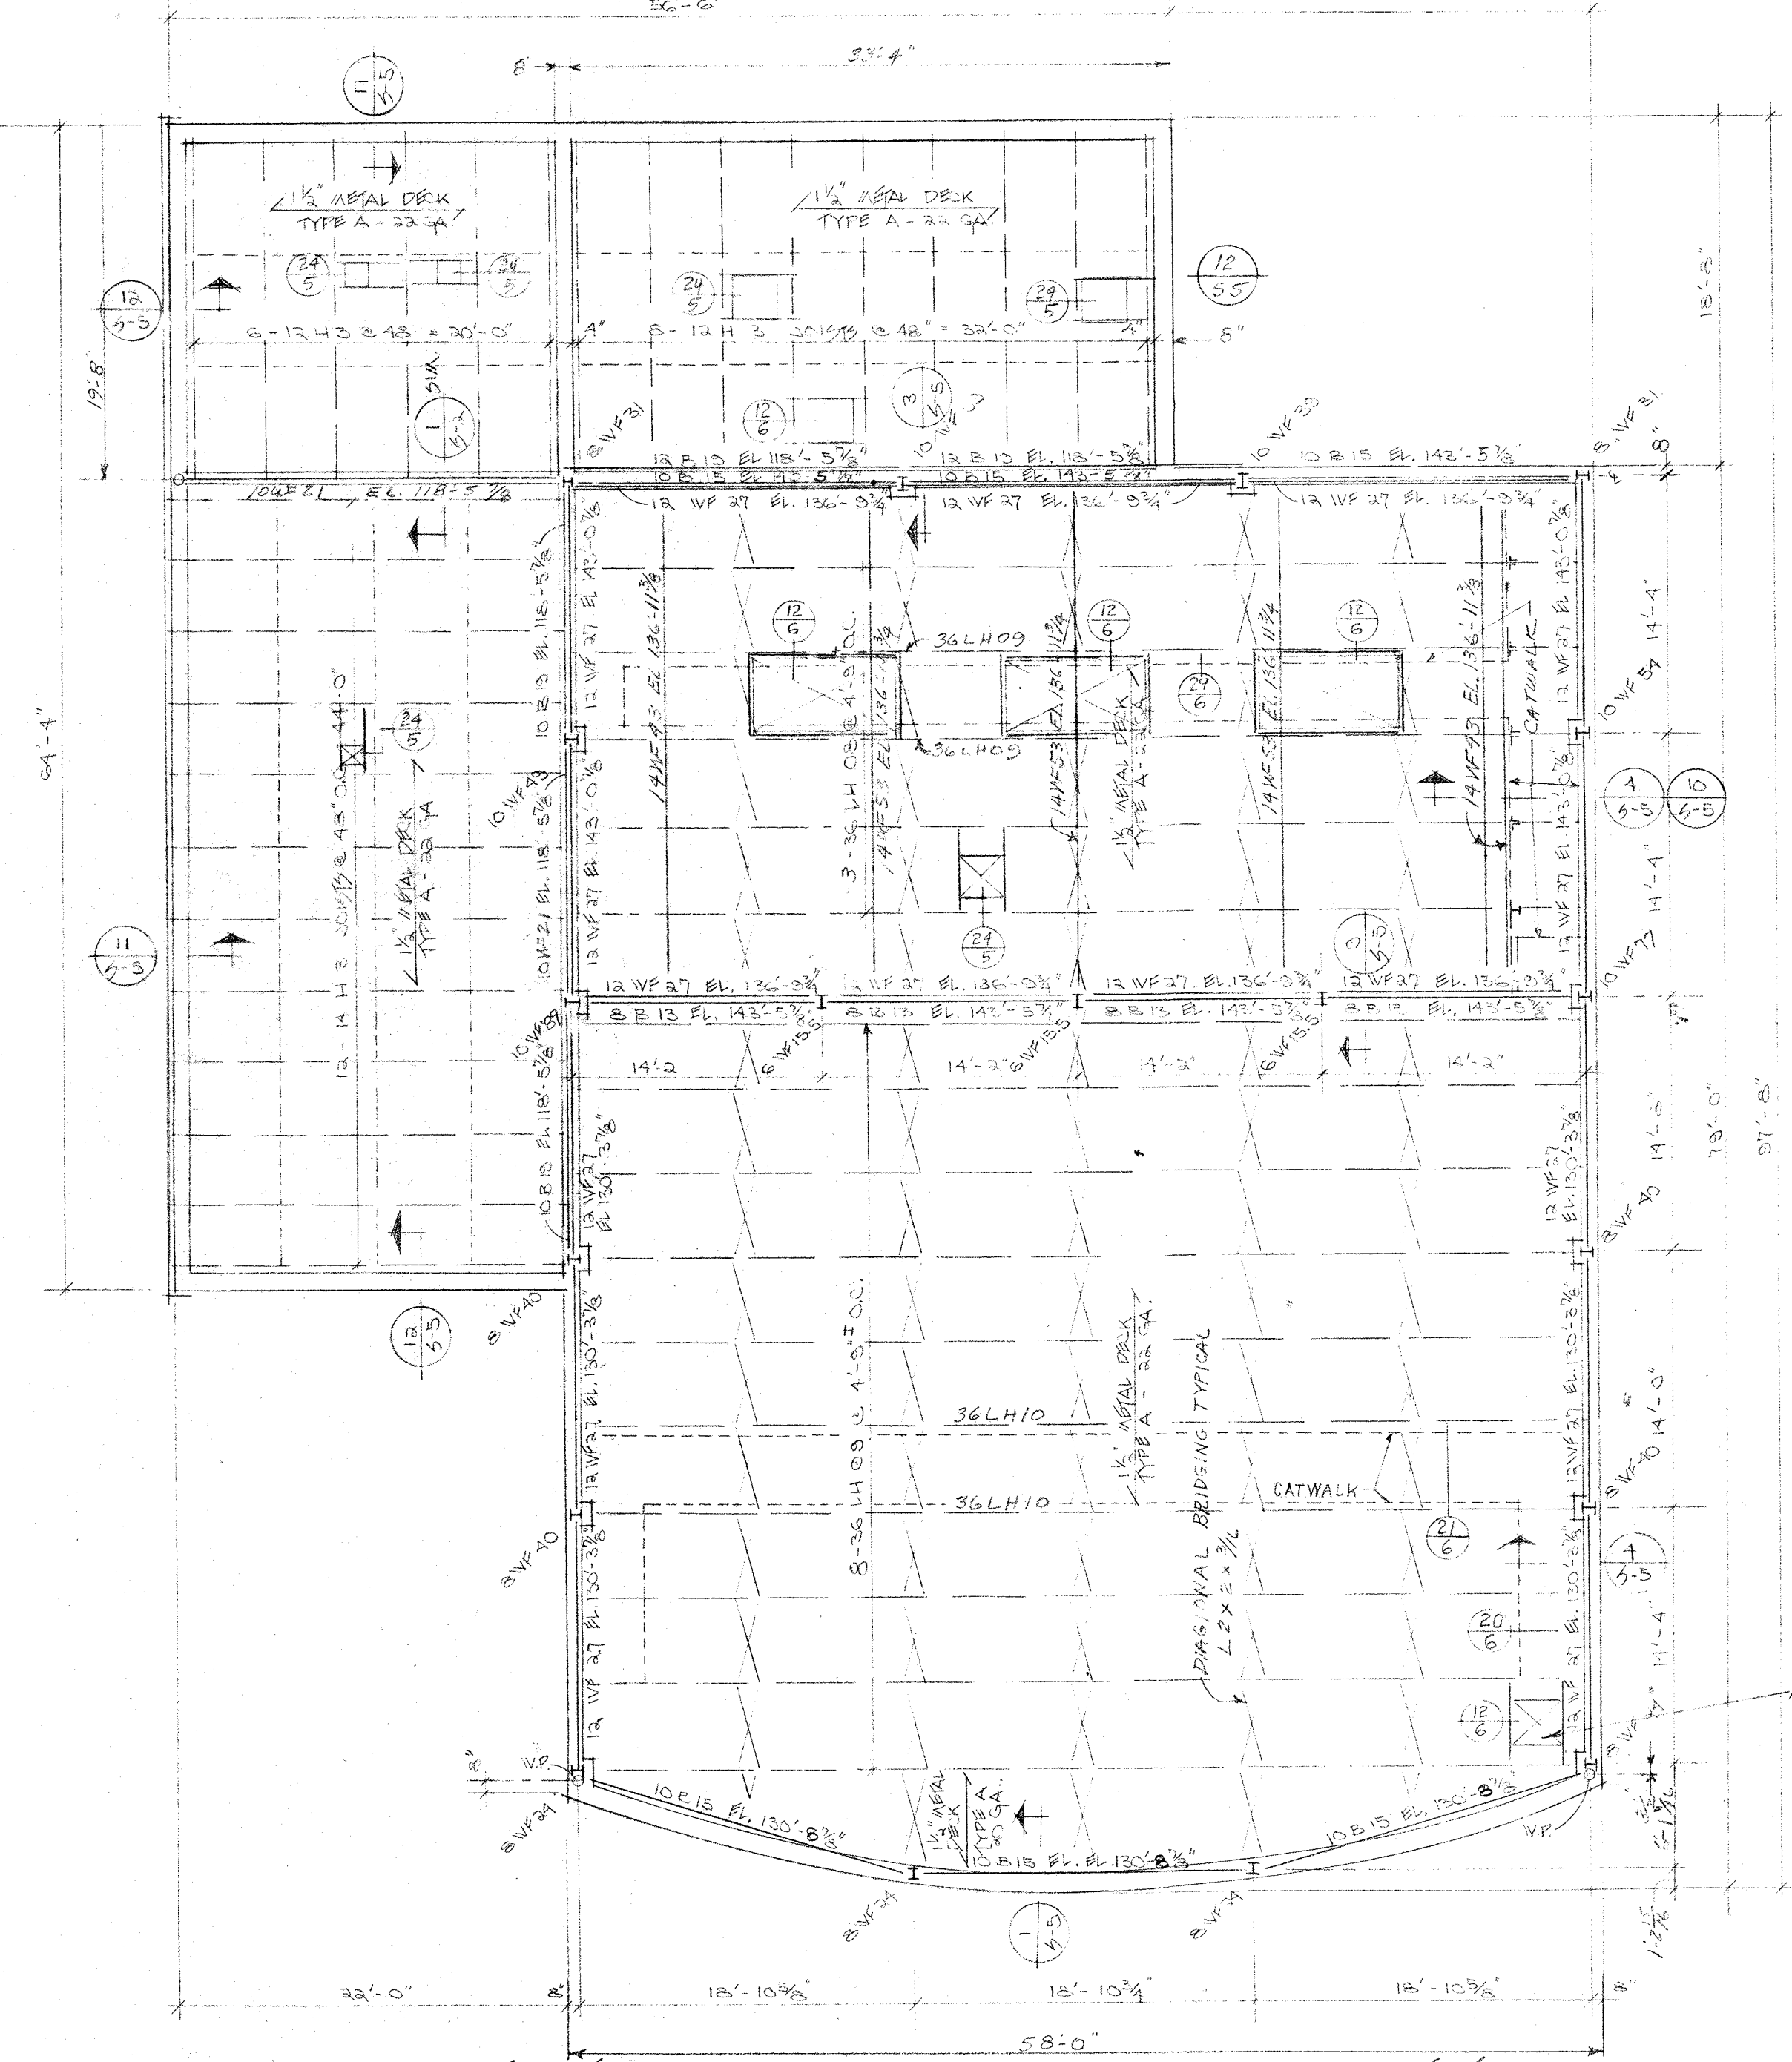


LOW ROOF FRAMING PLAN - HUMANITIES
SCALE 1/8" = 1'-0"

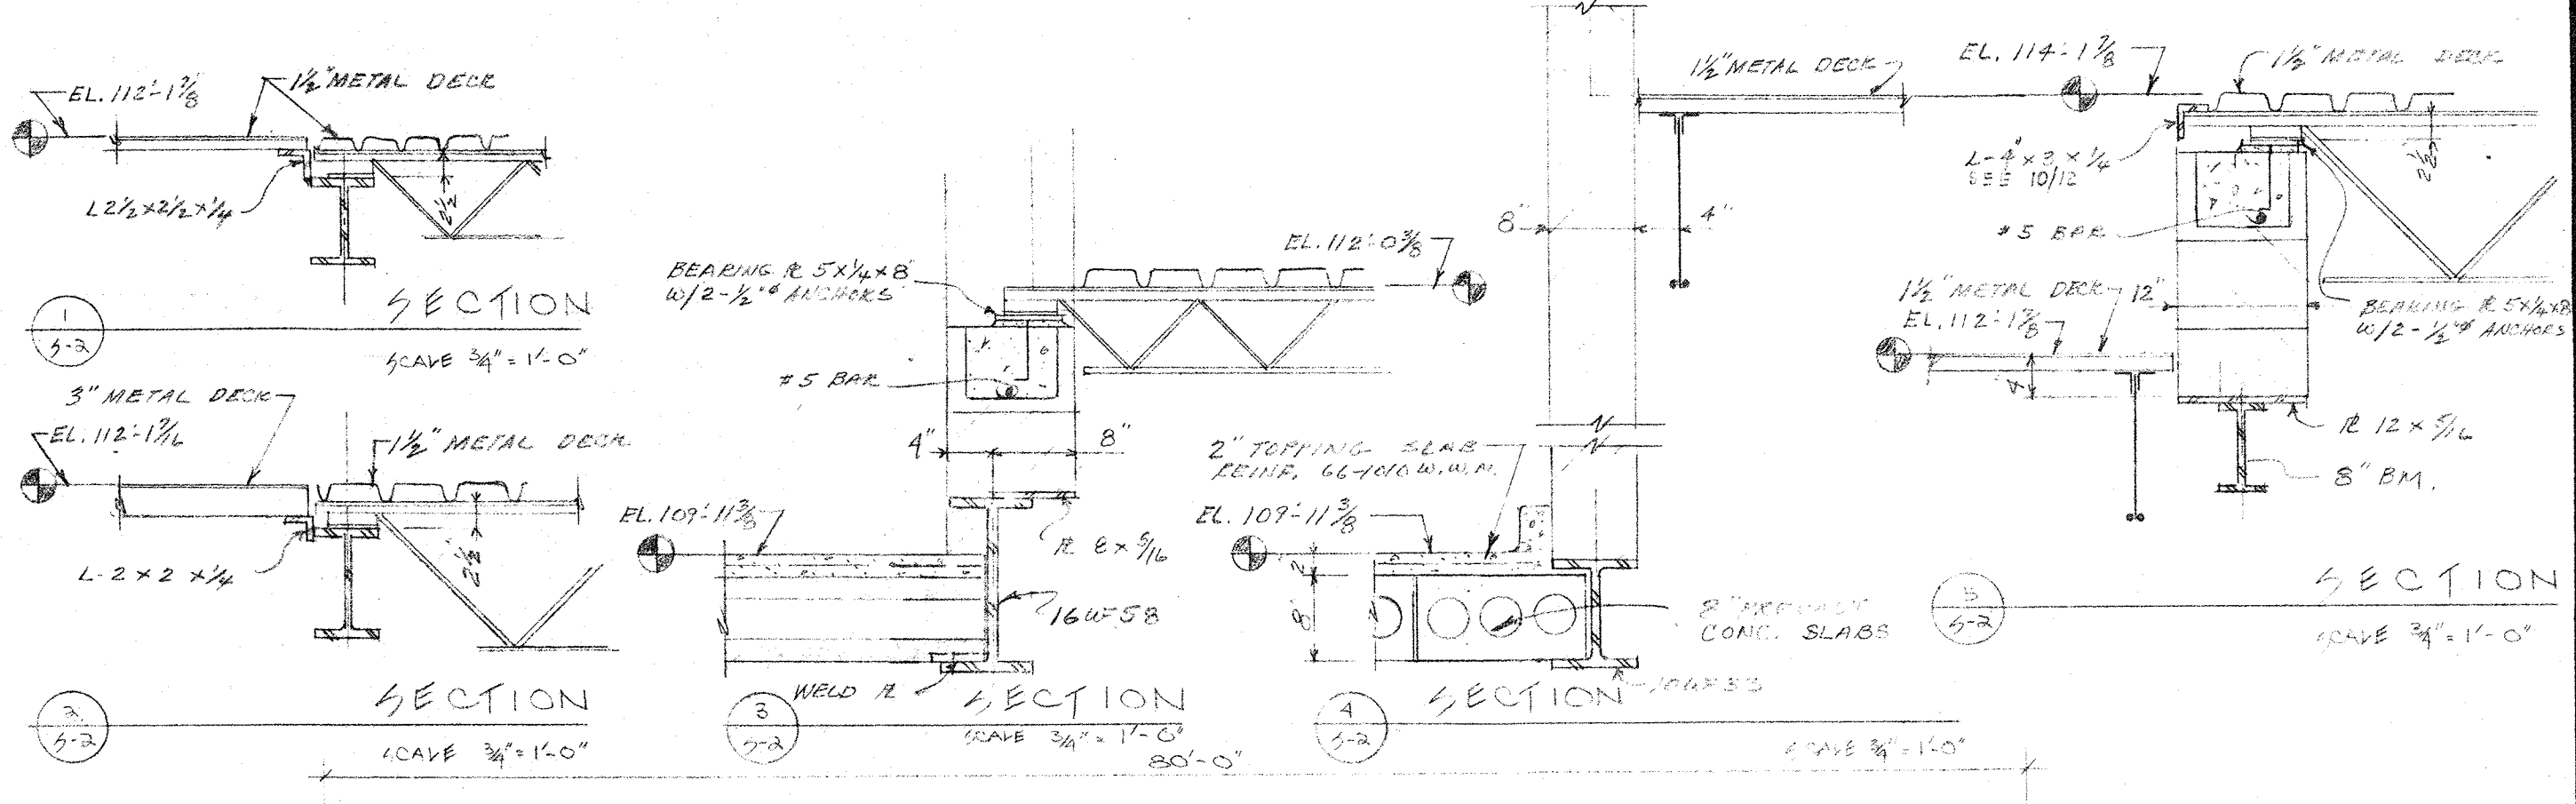

HIGH ROOF FRAMING PLAN - HUMANITIES
SCALE 1/8" = 1'-0"

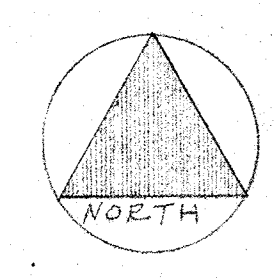

HUMANITIES & INSTRUCTIONAL MEDIA CENTERS
STATE JUNIOR COLLEGE
FERGUS FALLS, MINNESOTA

Kegel Associates
ARCHITECTS
DETROIT LAKES, MINNESOTA

DRAWN WJS
CHECKED WJS
AUGUST 1970

7080

S2